

SECTION THROUGH CHECK 133  
TO LONGWALL FACE

Figure 3: End view showing  
tailgate equipment.

APPROVED :

MURRAY WOOD  
MINE MANAGER  
OAKY CREEK No.1 COLLIERY

DATE :

DRAWN

CJM

DATE

21/01/99

CAS DRAWING

W140CC\_SECTION

SCALE

1 : 50

DRAWING No. VF11-352

OAKY CREEK COAL PTY LTD

TITLE  
OAKY CREEK No.1 COLLIERY  
LONGWALL 14 ACCIDENT 20/01/99  
SECTION DETAILS



NORTH ACCIDENT INVESTIGATION  
ACCIDENT FAULT TREE ANALYSIS OF BASE CAUSES

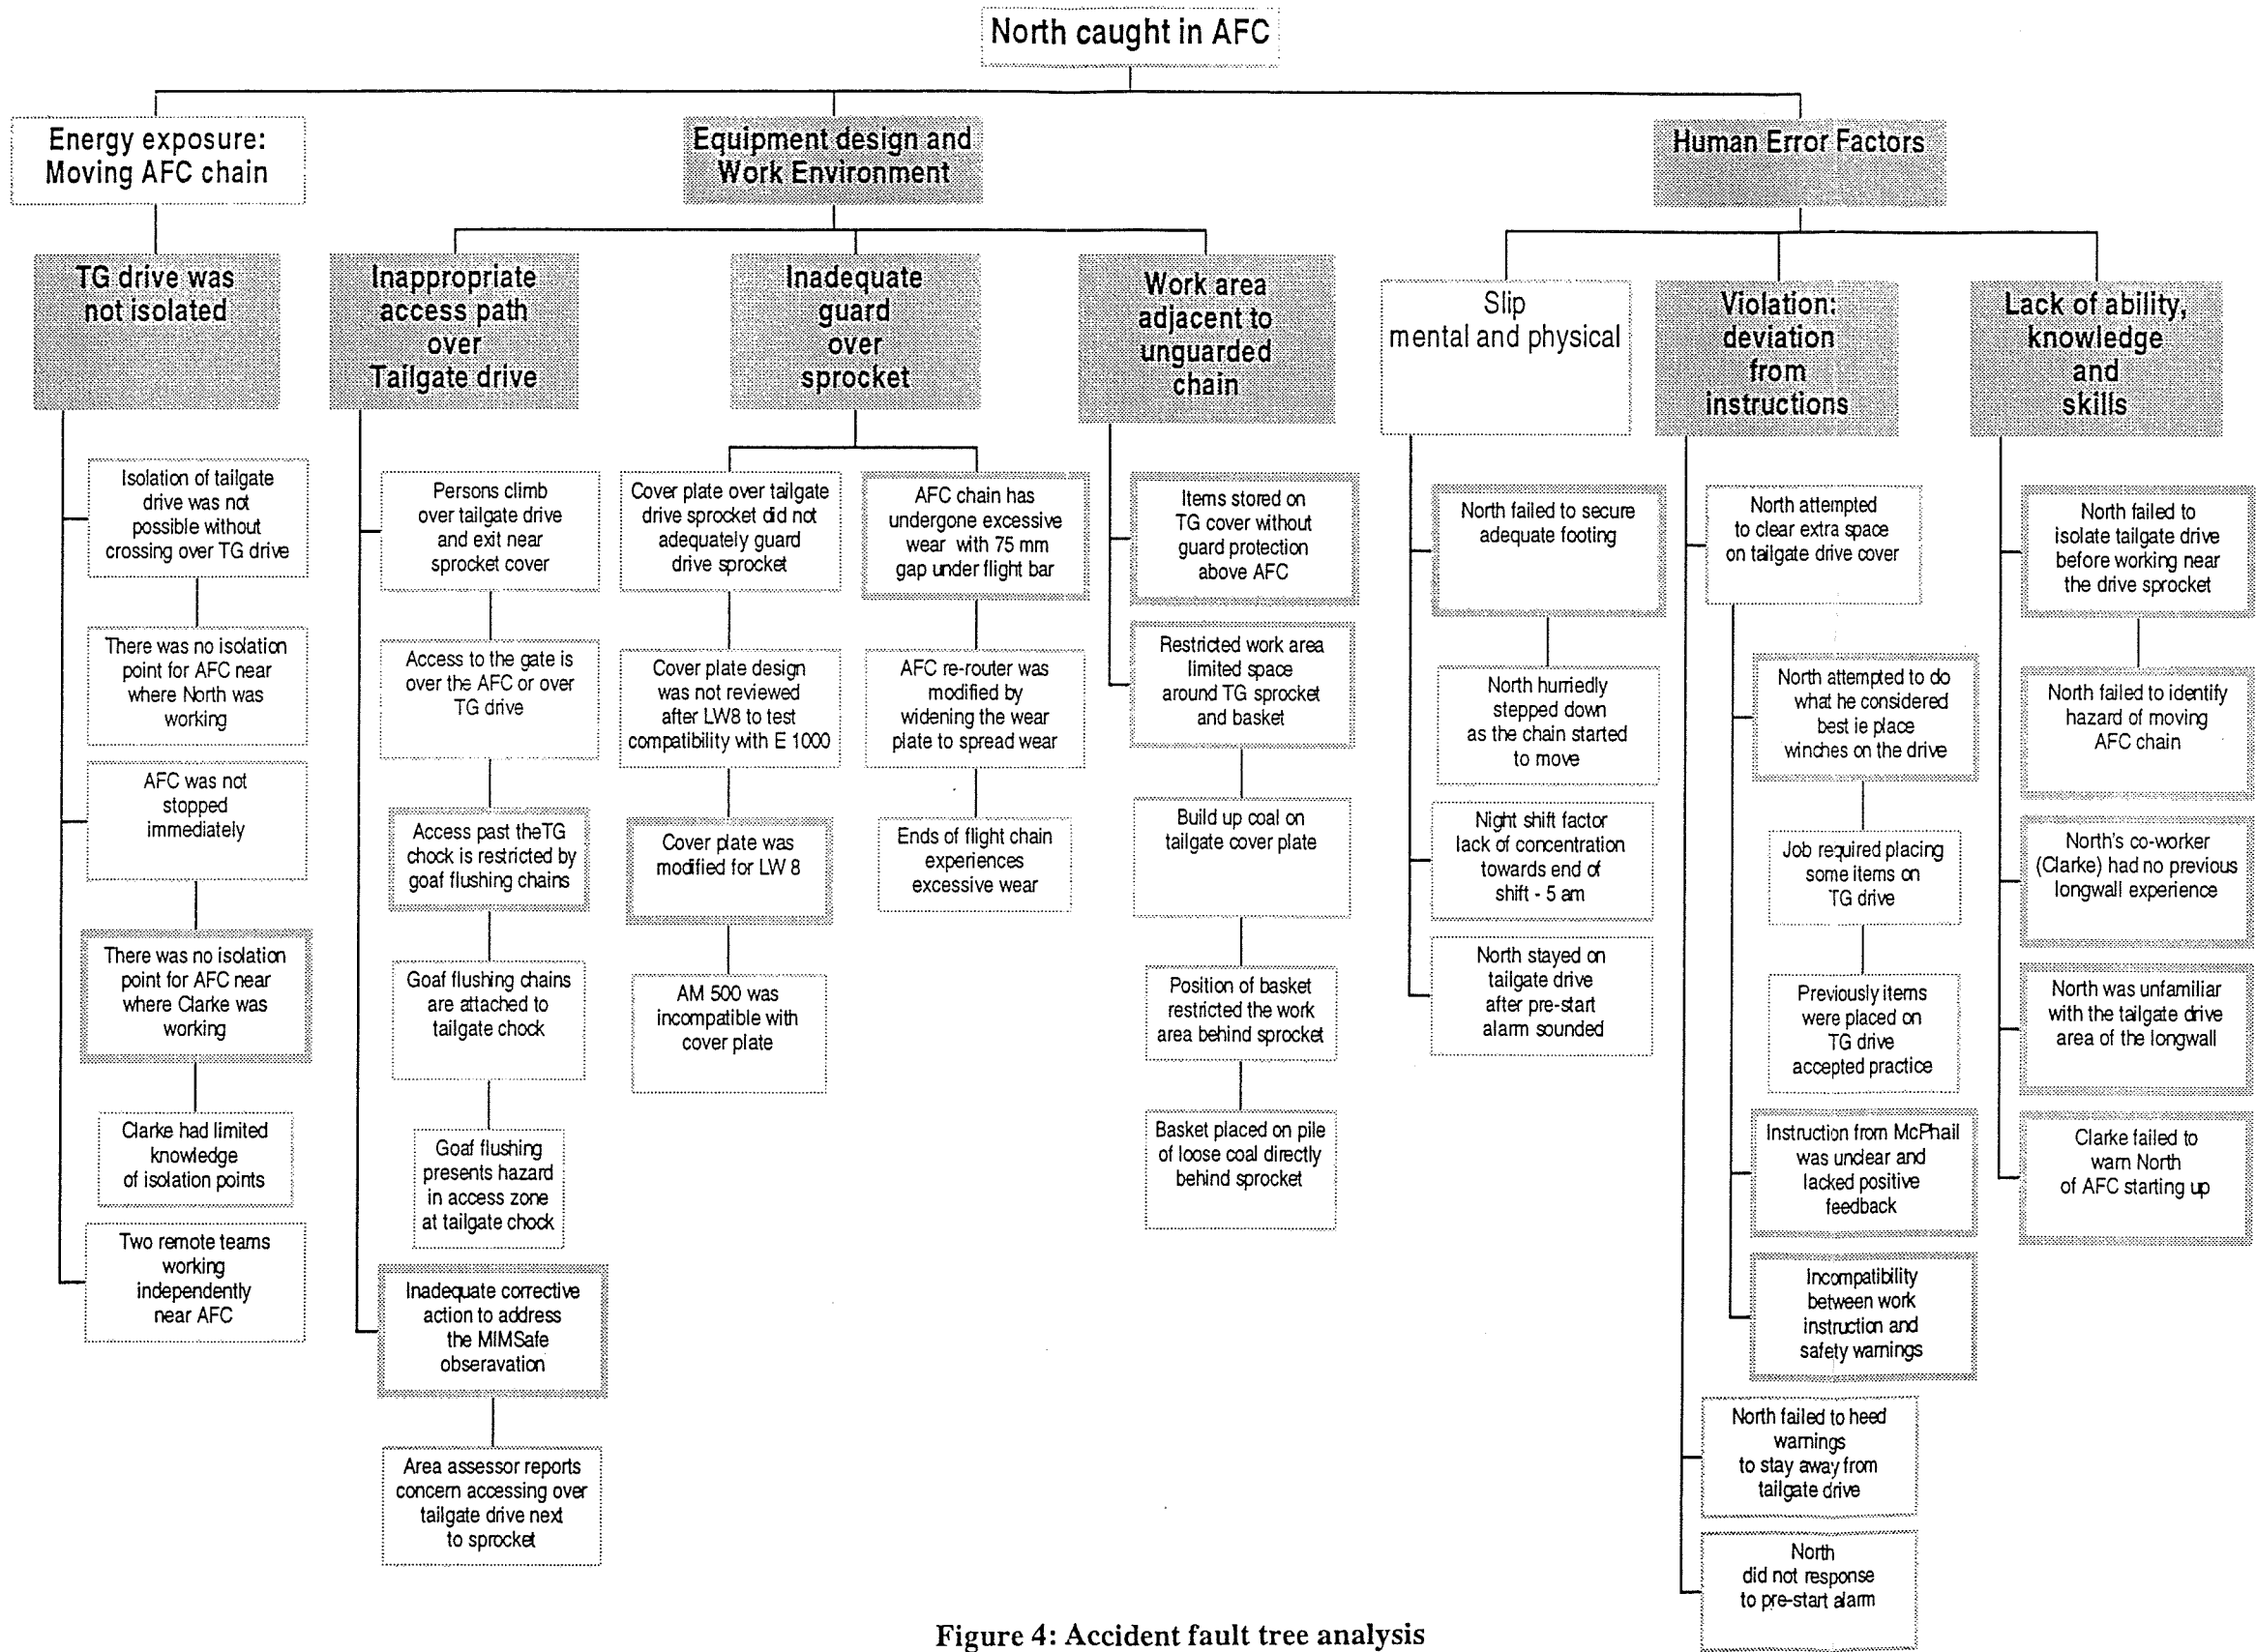


Figure 4: Accident fault tree analysis